


BUILDING 1 - SECOND FLOOR PLAN

SCALE: 1/8"=1'-0"

2

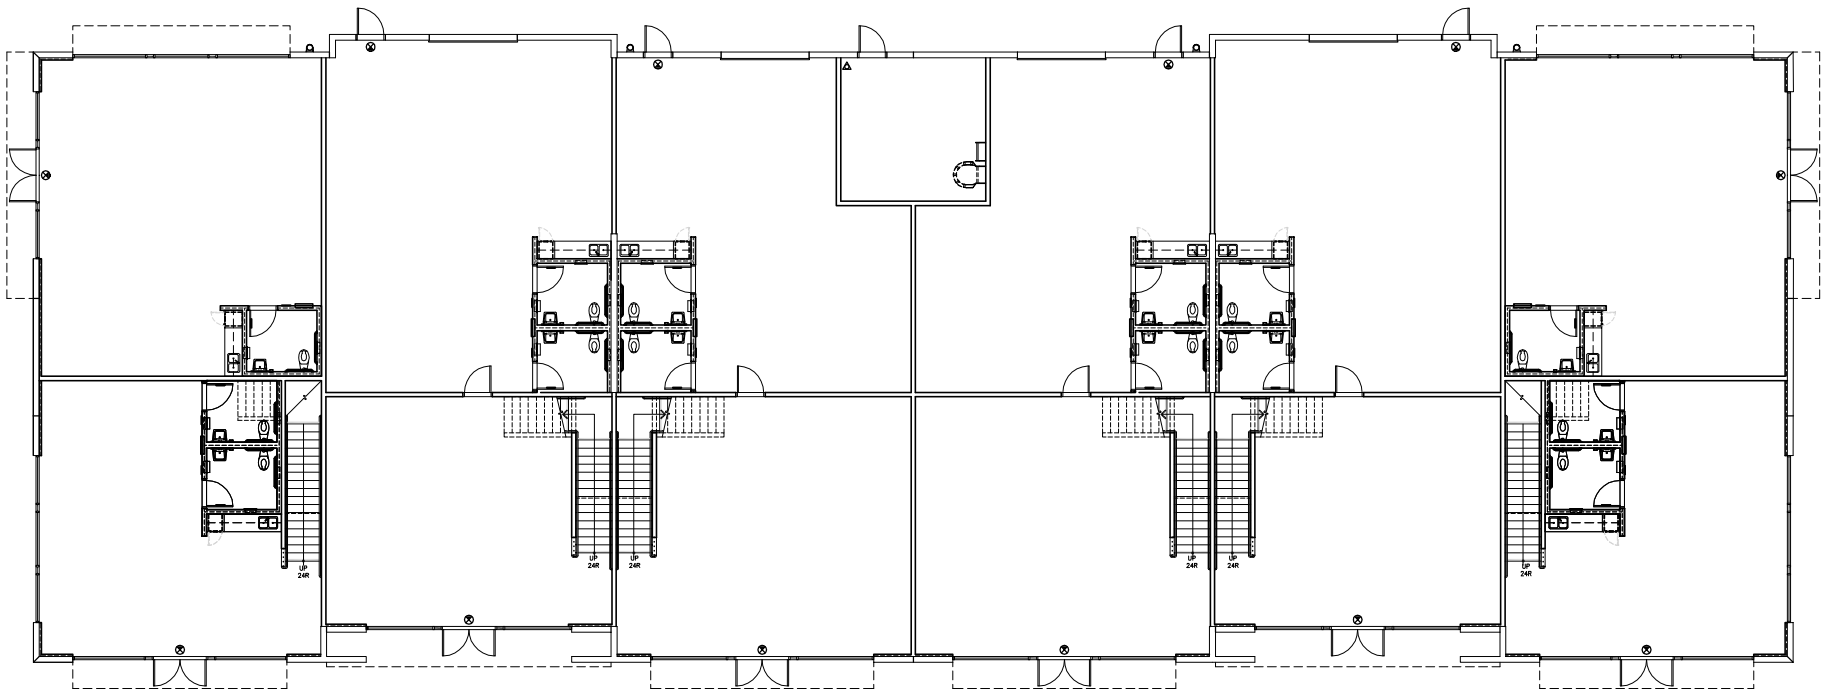

BUILDING 1 - FIRST FLOOR PLAN

SCALE: 1/8"=1'-0"

1